



FINISH: CHROME

AP ASSOCIATED PROJECTS COMMERCIAL BUILDERS,
PROJECT MANAGERS,
PLANNERS & DESIGNERS

T 03 8787 3000 F 03 8787 3025
48-58 Cyber Loop, Dandenong South VIC 3175





Rev	Date	Description

ALL DIMENSIONS IN (mm)
UNLESS OTHERWISE SPECIFIED
BREAK ALL SHARP EDGES

TOLERANCES
(BEFORE PAINTING
& AFTER PLATING)
X ± 1.00
X.X ± 0.50
X.XX ± 0.10
ANGLES ± 0.5°

A01- RENDER
CLIENT: RFA
PROJ. NO.: TBA
PART NO.: --
Revision --
Page 1

DISPLAY BAR - TO SUIT RFA2000/RFA6000 W900 x H30 x D15		
-		
PRODUCT CODE: RFA0090	Date: 22/08/2024	DO NOT SCALE
Drawn by PS	Checked by --	
Scale@A3 1:5		

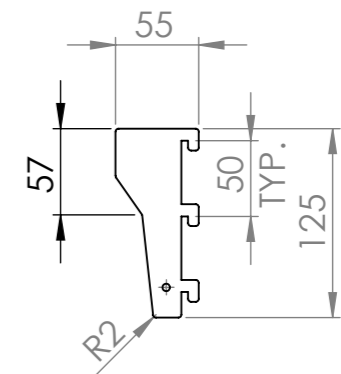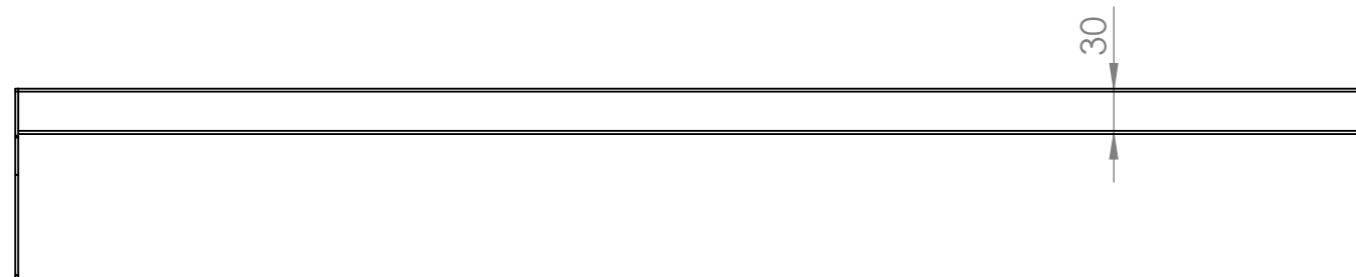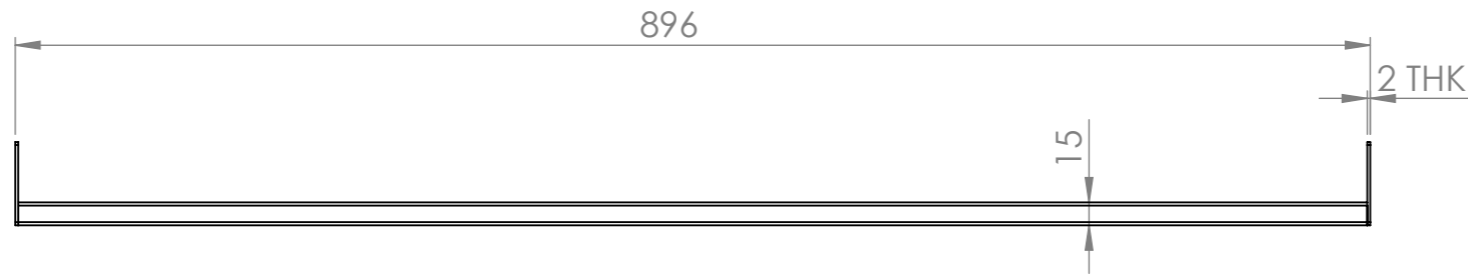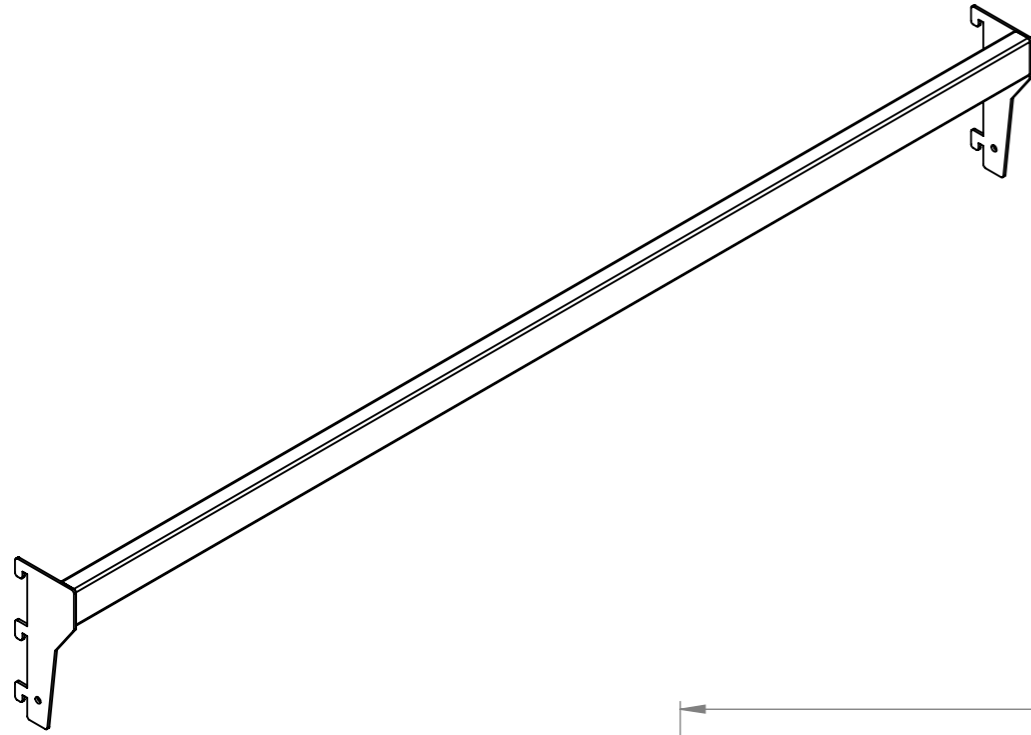

Rev	Date	Description

ALL DIMENSIONS IN (mm)
UNLESS OTHERWISE SPECIFIED
BREAK ALL SHARP EDGES

TOLERANCES
(BEFORE PAINTING
& AFTER PLATING)
X ± 1.00
X.X ± 0.50
X.XX ± 0.10
ANGLES ± 0.5°

A02- DIMENSIONS

CLIENT: RFA
PROJ. NO.: TBA
PART NO.: --
Revision --
Page 2


DISPLAY BAR - TO SUIT RFA2000/RFA6000
W900 x H30 x D15

PRODUCT CODE: **RFA0090**

Date: 22/08/2024

Drawn by PS

Checked by --

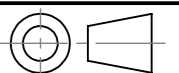

DO NOT SCALE

Scale@A3 1:5