

FINISH: P/C PEARL WHITE

AP ASSOCIATED PROJECTS COMMERCIAL BUILDERS,
PROJECT MANAGERS,
PLANNERS & DESIGNERS

T 03 8787 3000 F 03 8787 3025
48-58 Cyber Loop, Dandenong South VIC 3175

Rev	Date	Description

ALL DIMENSIONS IN (mm)
UNLESS OTHERWISE SPECIFIED
BREAK ALL SHARP EDGES

TOLERANCES
(BEFORE PAINTING
& AFTER PLATING)
X ± 1.00
X.X ± 0.50
X.XX ± 0.10
ANGLES ± 0.5°

A01- RENDER

CLIENT: RFA

PROJ. NO.: TBA

PART NO.: --

Revision --

Page 1


ADD BAY - DOUBLE SIDED GONDOLA - NON
PERFORATED - W/ SKIRT DRAWER - SPECIAL
W600 x H2115 x D270

PRODUCT CODE: **RFA1527**

Date: 10/07/2024




Drawn by PS

Checked by --

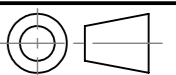

DO NOT SCALE

Scale@A3 1:20

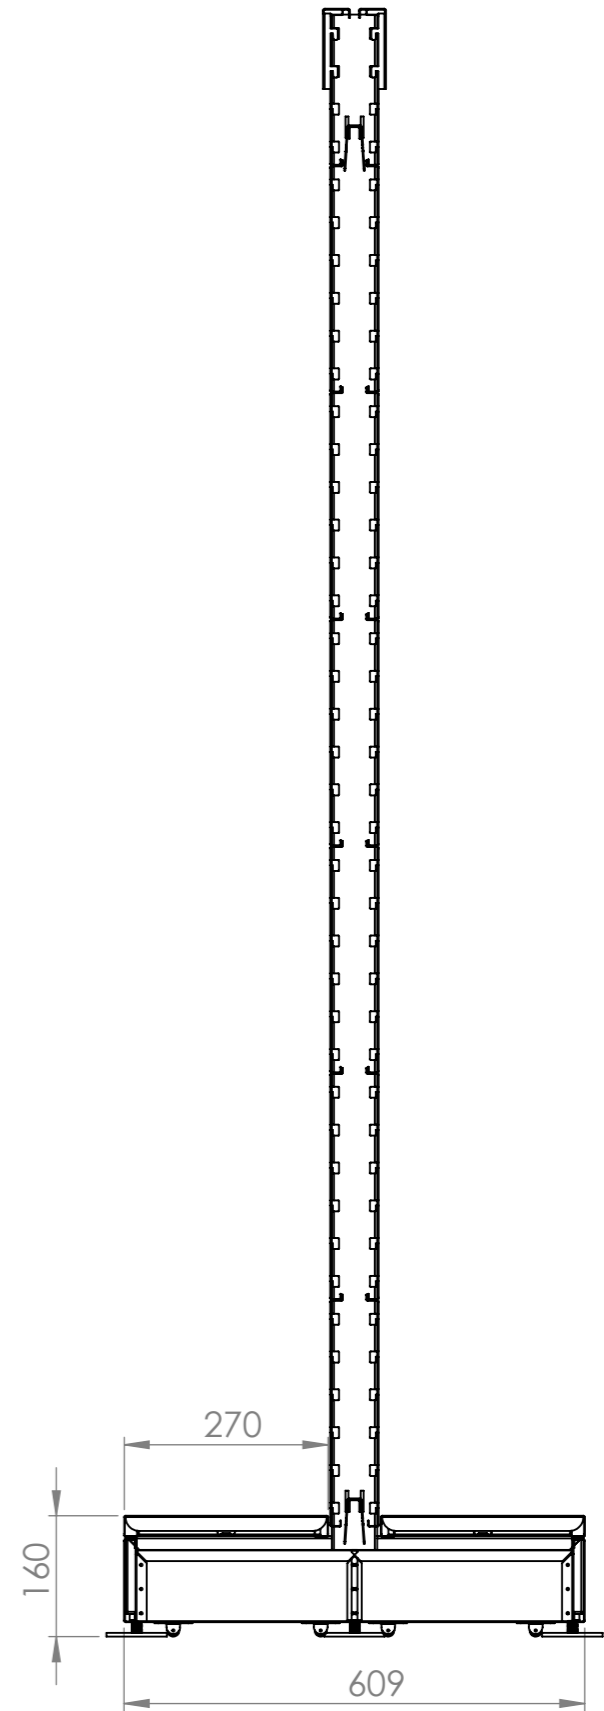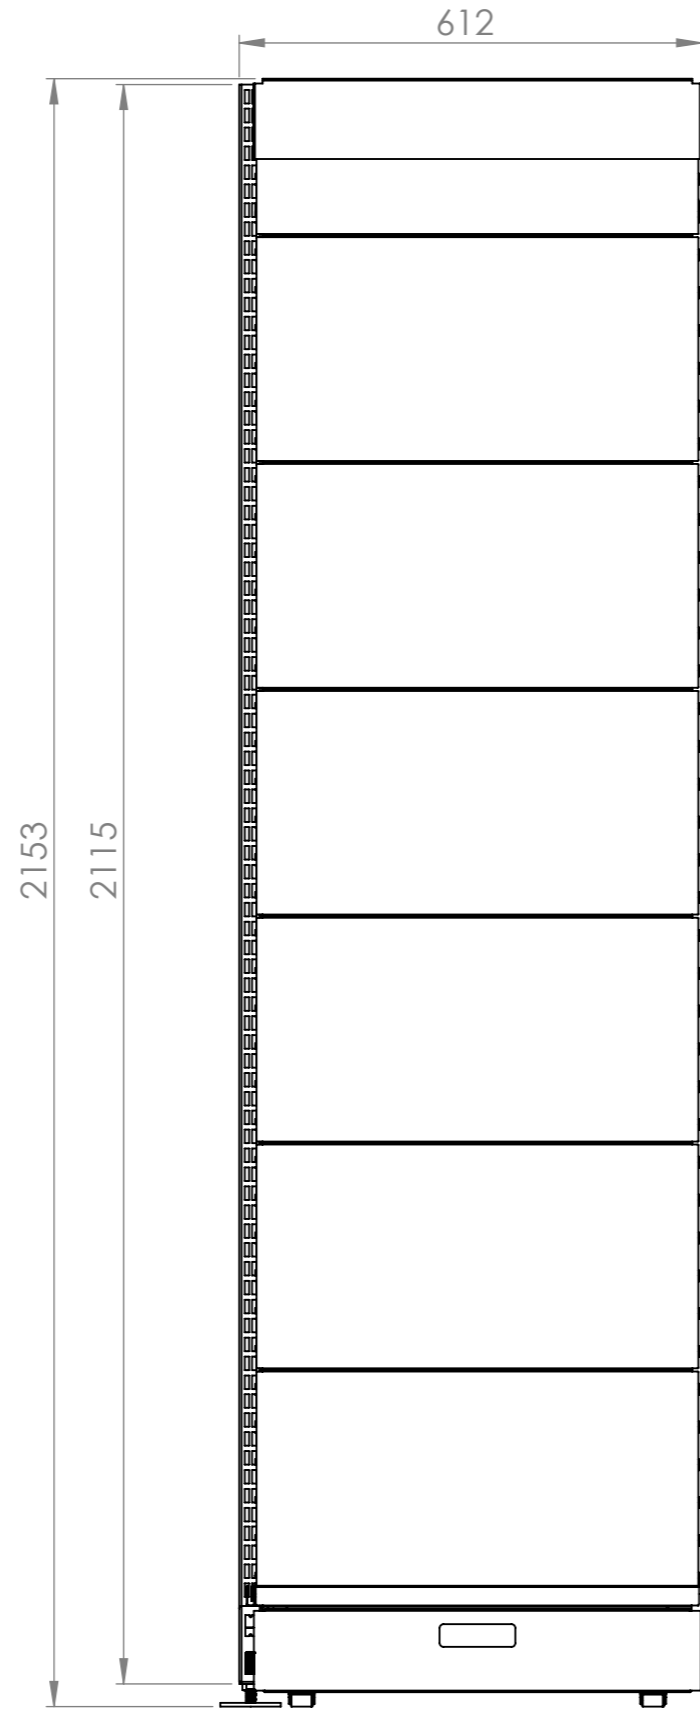
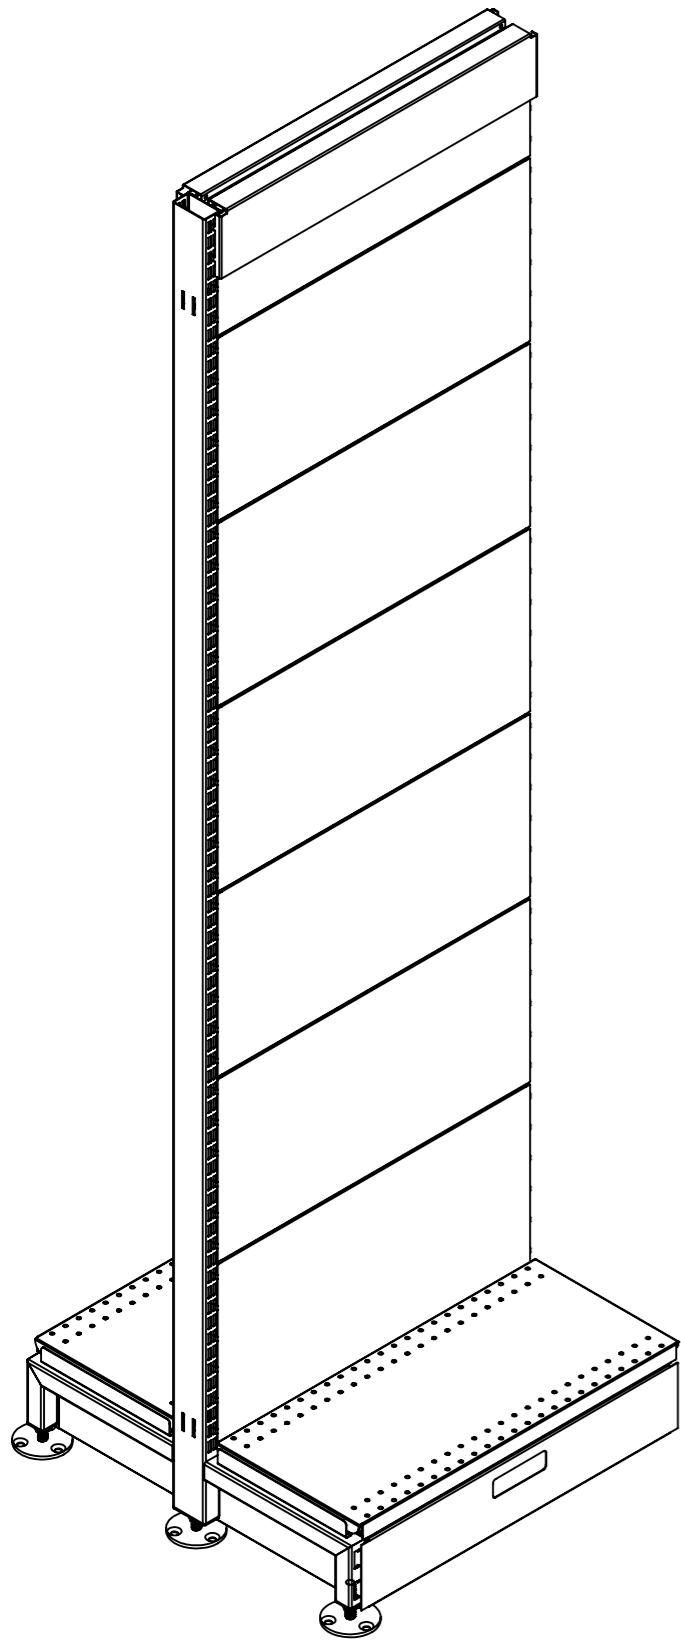


Rev	Date	Description

ALL DIMENSIONS IN (mm)
UNLESS OTHERWISE SPECIFIED
BREAK ALL SHARP EDGES

TOLERANCES
(BEFORE PAINTING
& AFTER PLATING)
X ± 1.00
X.X ± 0.50
X.XX ± 0.10
ANGLES ± 0.5°

A02- DIMENSIONS
CLIENT: RFA
PROJ. NO.: TBA
PART NO.: --
Revision --
Page 2

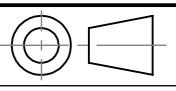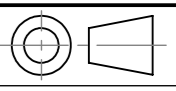ADD BAY - DOUBLE SIDED GONDOLA - NON PERFORATED - W/ SKIRT DRAWER - SPECIAL		 DO NOT SCALE
W600 x H2115 x D270		
PRODUCT CODE: RFA1527	Date: 10/07/2024	 DO NOT SCALE
Drawn by PS	Checked by --	
Scale@A3	1:10	

